
STATE PROJECT NUMBER SHEET TOTAL SHEETS

PRACTICE DESCRIPTION DETAIL CODE STD :SPC's :SECTION ROCK FILTER DAMS ARE CONSTRUCTED OF TYPE 3 STONE RIP RAP ROCKAND ARE USED TO PROTECT SMALL STREAMS OR DRAINAGEWAYS. TO BE USED IN SMALL DRAINAGE CHANNELS OF 50 ACRES OR LESS. THE RIP RAP SHOULD BE PLACED ON A GEOTEXITLE UNDERLINER. FILTER DAM CONSTRUCTION DETAIL SECTION 163, 603. Rd LINE CODE RIP RAP IS A FLEXIBLE PERMANENT BLANKET FOR PROTECTION OF RIPRAP FILL SLOPES AND END ROLLS. RIP RAP, TYPE I SHOULD BE PLACED ON TOP OF A GEOTEXITLE UNDERLINER AT A MINIMUM 24" THICKNESS OR AS INDICATED ON THE PLANS. SECTION 603 PATTERN A PERFORATED HALF-ROUND PIPE WITH STONE FILTER PLACED IN RETROFITTING FRONT OF A PERMANENT STORMWATER DETENTION POND OUTLET STRUCTURE TO SERVE AS A TEMPORARY SEDIMENT FILTER. CONSTRUCTION SHOULD BE USED ONLY IN DETENTION PONDS WITH LESS THAN DETAIL 30 ACRES TOTAL DRAINAGE AREA. SECTION 163 SHALL ONLY BE USED IN DETENTION BASINS LARGE ENOUGH TO STORE 67 CUBIC YARDS OF SEDIMENT PER ACRE OF DISTRUBED LINE CODE THIS ITEM SHOULD BE DESIGNED ACCORDING TO CHAPTER 6 IN THE "MANUAL FOR EROSION AND SEDIMENT CONTROL IN GEORGIA" A SLOTTED BOARD DAM WITH STONE PLACED IN FRONT OF A RETROFITTING PERMANENT STORMWATER DETENTION POND OUTLET STRUCTURE TO SERVE AS A TEMPORARY SEDIMENT FILTER. CONSTRUCTION DETAIL SHOULD BE USED ONLY IN DETENTION PONDS WITH LESS THAN SECTION 163 100 ACRES TOTAL DRAINAGE AREA. (R† -B) SHALL ONLY BE USED IN DETENTION BASINS LARGE ENOUGH TO STORE 67 CUBIC YARDS OF SEDIMENT PER ACRE OF DISTRUBED LINE CODE THIS ITEM SHOULD BE DESIGNED ACCORDING TO CHAPTER 6 IN THE "MANUAL FOR EROSION AND SEDIMENT CONTROL IN GEORGIA" A FLOATING BARRIER IS USED TO PREVENT SEDIMENT SILT FROM MOVING IN WATER BY FORCING IT TO DROP OUT OF RETENTION SUSPENSION BEFORE IT MOVES OUT OF THE CONSTRUCTION AREA. BARRIER IT IS USUALLY USED WHERE CONSTRUCTION IS REQUIRED IN A FLOATING LARGE BODY OF WATER SUCH AS LAKES AND RIVERS. IT SHOULD BE USED AS DIRECTED BY THE ENGINEER. SECTION 170 FLOATING THIS ITEM IS ONLY TO BE USED WHEN PERMITTED FILL IS BEING LINE CODE PLACED INTO A STATE WATER, OR AS A SUPPLEMENT TO ADEQUATELY PLACED BMP'S.

CODE | PRACTICE | DETAIL | DESCRIPTION | SECTION |

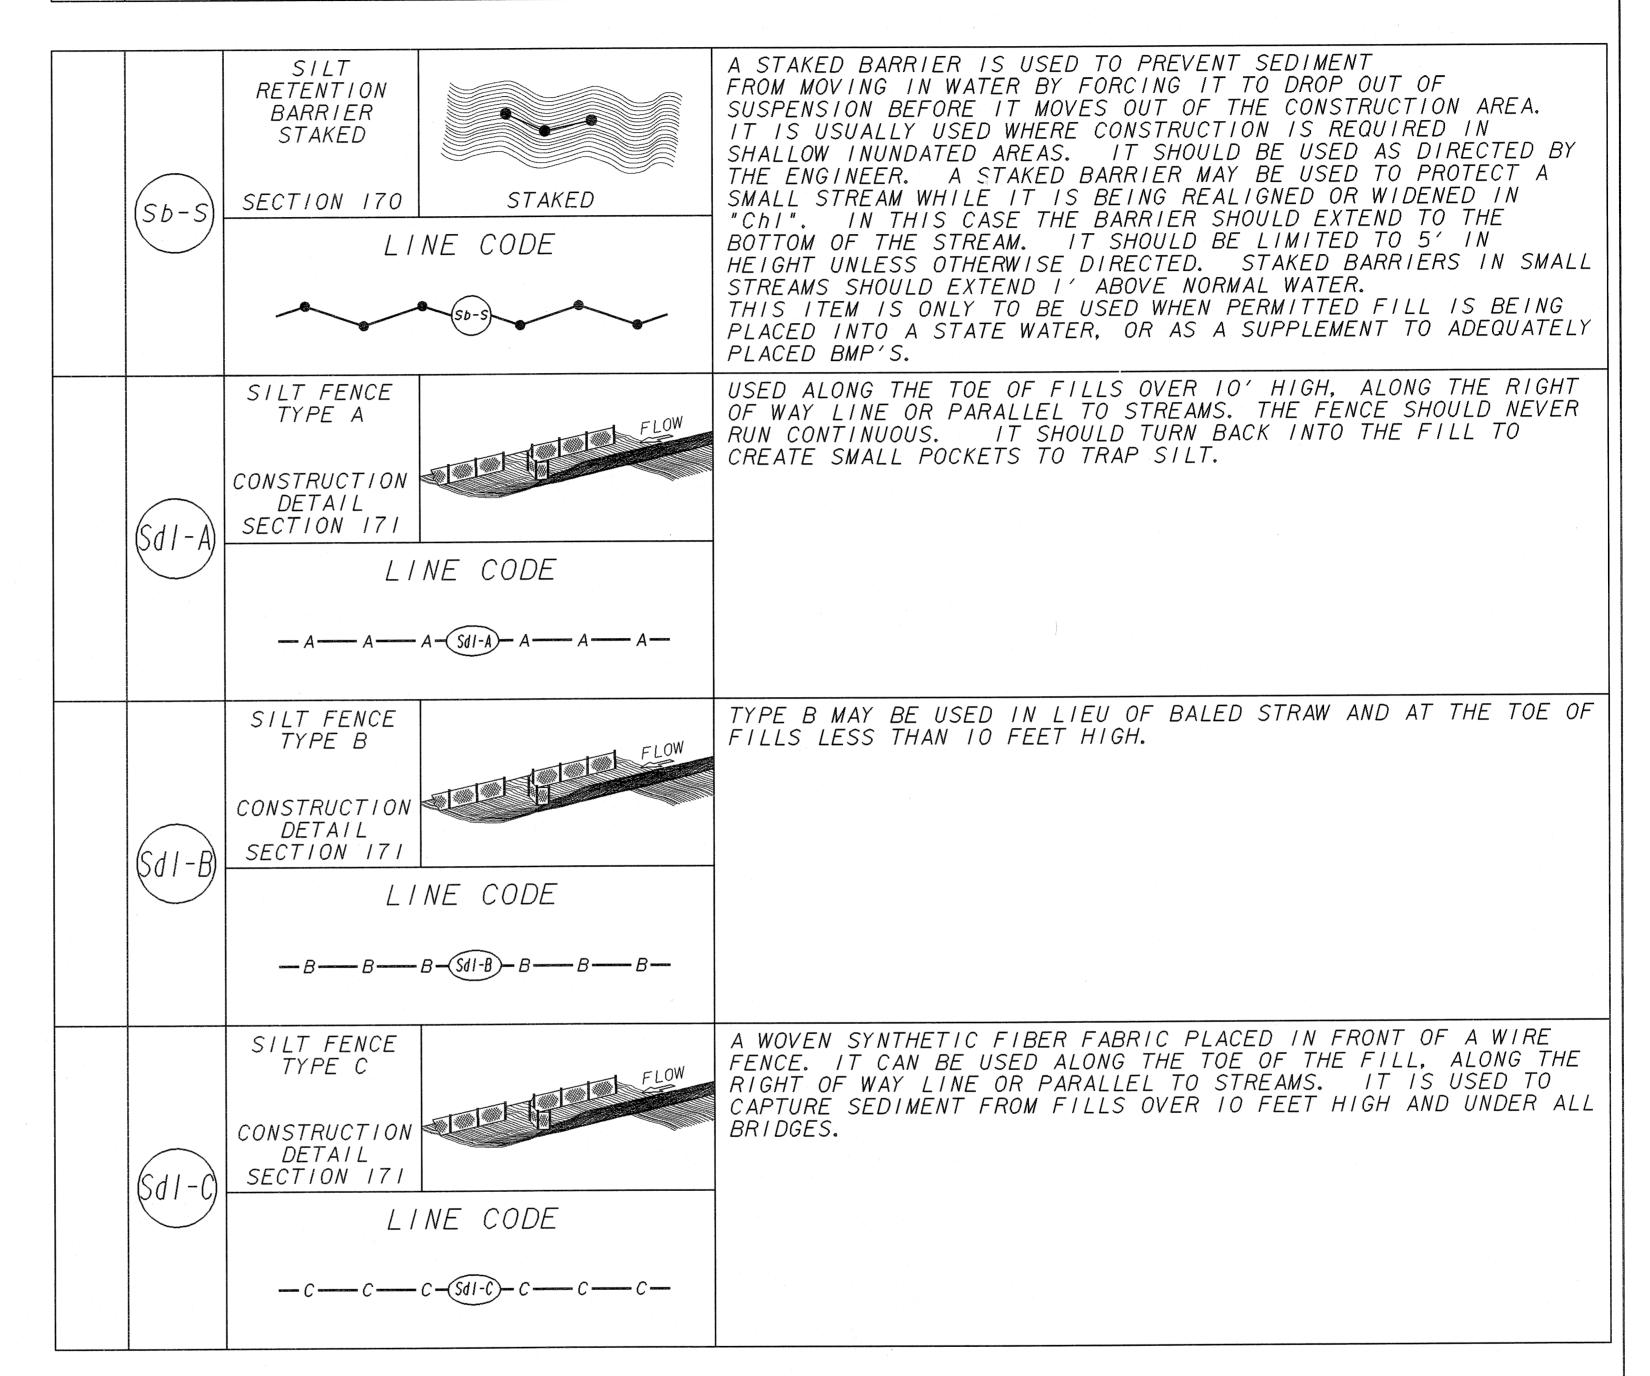

NOTE:
1. DO NOT USE EROSION CONTROL ITEMS IN A FLOWING STREAM OR IN A TIDAL AREA BELOW HIGH TIDE.
2. FOR ADDITIONAL INFORMATION ON THE DESIGN

2. FOR ADDITIONAL INFORMATION ON THE DESIGN AND APPLICATION OF EROSION CONTROL MEASURES SEE THE GEORGIA SOIL AND WATER CONSERVATION COMMISSION. "MANUAL FOR EROSION AND SEDIMENT CONTROL IN GEORGIA".

	11-13-07		1-19-07	DATE	DEPART	MENT OF TRANSPORTATION STATE OF GEORGIA
	REV. Sb-F. Sb-S. Sdl-A.	ND SdI-C.	REVISED TITLE BLOCK	REVISION		SION CONTROL LEGEND) UNIFORM CODE SHEET SHEET 4 OF 6 JANUARY 2007
	079		0T0	ВҮ	NUMBER EC-L4	52-4